

ELEVATION


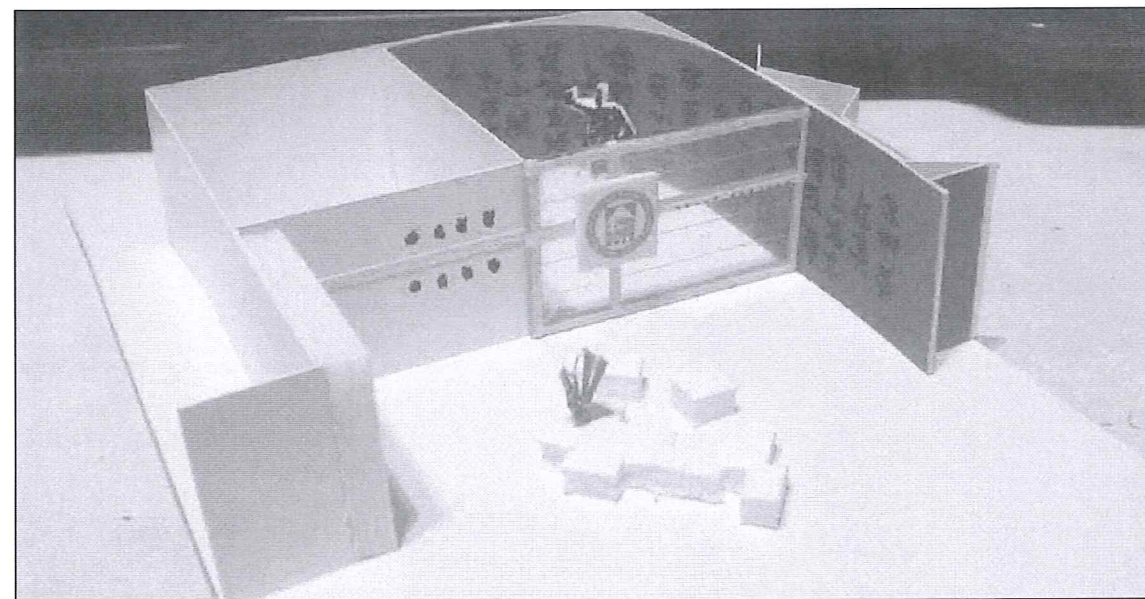


IMAGE OF THE AREA

1* DESIGN INTENTION ONLY AND THE CONTRACTOR IS REQUIRED TO COMPLETE THE DESIGN AND SUBMIT ALL ARCHITECTURAL AND REGISTERED STRUCTURAL ENGINEER'S DESIGN DRAWINGS, DESIGN DETAILS AND CALCULATION FOR CLIENT'S APPROVAL

2* THE CONTRACTOR IS REQUIRED TO SUBMIT ALL NECESSARY DOCUMENTS UNTIL APPROVED BY THE DEPARTMENT

NOTES:

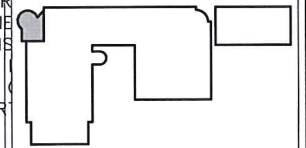

BLOCK PLAN

REVISION

REV	DATE	REVISED BY:
F. I.	27-08-2011	

COLEM GROUP

Unit A-B, 8/F, Lucky Plaza,
315-321 Lockhart Road, Wan Chai, H.K.
Tel: 3188 1210
Fax: 3188 1945

GENERAL NOTES:

All measurement must be verified on site before construction. Contractors shall notify the designer of any discrepancy before starting work. Will not responsible for any errors should the contractor fail to observe this procedure. The contractor shall be responsible for any errors resultings from failure to do so.

PROJECT:

PROPOSED UPLIFTING WORKS FOR LOGOS ACADEMY, TSEUNG KWAN O, N. T.

DRAWING TITLE:

G/F MEETING ROOM AT THE SECOND CAMPUS

DRAWING NO: A-01b

SCALE: 1:50 @ A3

DESIGNED BY: XYLEM LEUNG


DRAWN BY: MICHAEL

CHECKED BY: XYLEM LEUNG


CONTENTS CONFIRMED & ACCEPTED BY:

DATE :


PROJECT NO: TKO-S-10

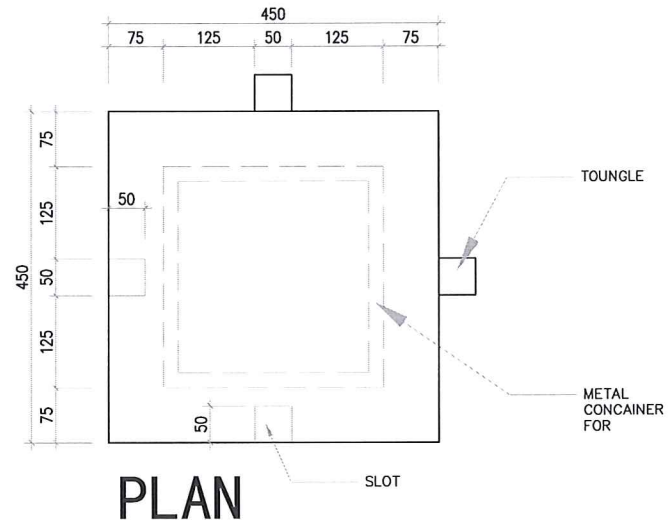

PLAN

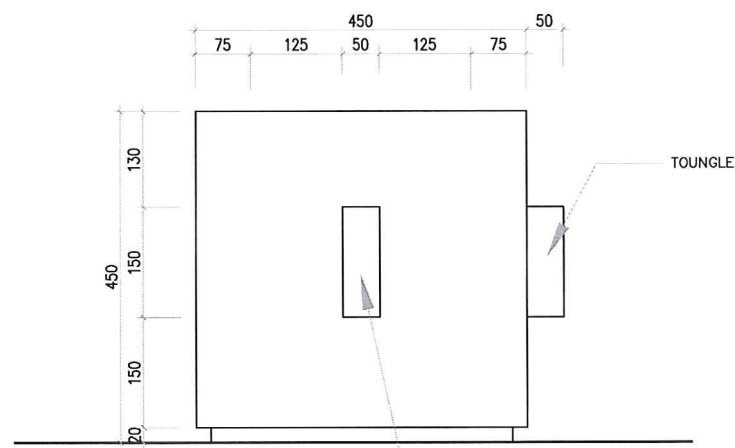

ELEVATION^{SLOT}

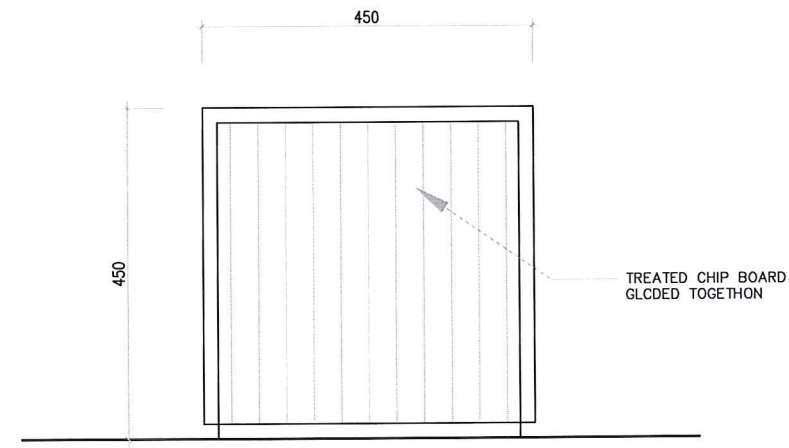

SECTION

1* DESIGN INTENTION ONLY AND THE CONTRACTOR IS REQUIRED TO COMPLETE THE DESIGN AND SUBMIT ALL ARCHITECTURAL AND REGISTERED STRUCTURAL ENGINEER'S DESIGN DRAWINGS, DESIGN DETAILS AND CALCULATION FOR CLIENT'S APPROVAL

2* THE CONTRACTOR IS REQUIRED TO SUBMIT ALL ARCHITECTURAL AND REGISTERED STRUCTURAL ENGINEER'S DESIGN DRAWINGS, DESIGN DETAILS AND CALCULATION FOR CLIENT'S APPROVAL

NOTES:

BLOCK PLAN

REVISION		
REV	DATE	REVISED BY:
F. I.	27-08-2011	

COLEM GROUP

Unit A-B, 8/F, Lucky Plaza,
315-321 Lockhart Road, Wan Chai, H.K.
Tel: 3188 1210
Fax: 3188 1945

GENERAL NOTES:

All measurement must be verified on site before construction. Contractors shall notify the designer of any discrepancy before starting work. Will not responsible for any errors should the contractor fail to observe this procedure. The contractor shall be responsible for any errors resultings from failure to do so.

PROJECT:

PROPOSED UPLIFTING WORKS FOR LOGOS ACADEMY, TSEUNG KWAN O, N. T.

DRAWING TITLE:

G/F MEETING ROOM AT THE SECOND CAMPUS

DRAWING NO: A-01c

SCALE: 1:50 @ A3

DESIGNED BY: XYLEM LEUNG


DRAWN BY: MICHAEL

CHECKED BY: XYLEM LEUNG

CONTENTS CONFIRMED & ACCEPTED BY:

DATE :

PROJECT NO: TKO-S-10

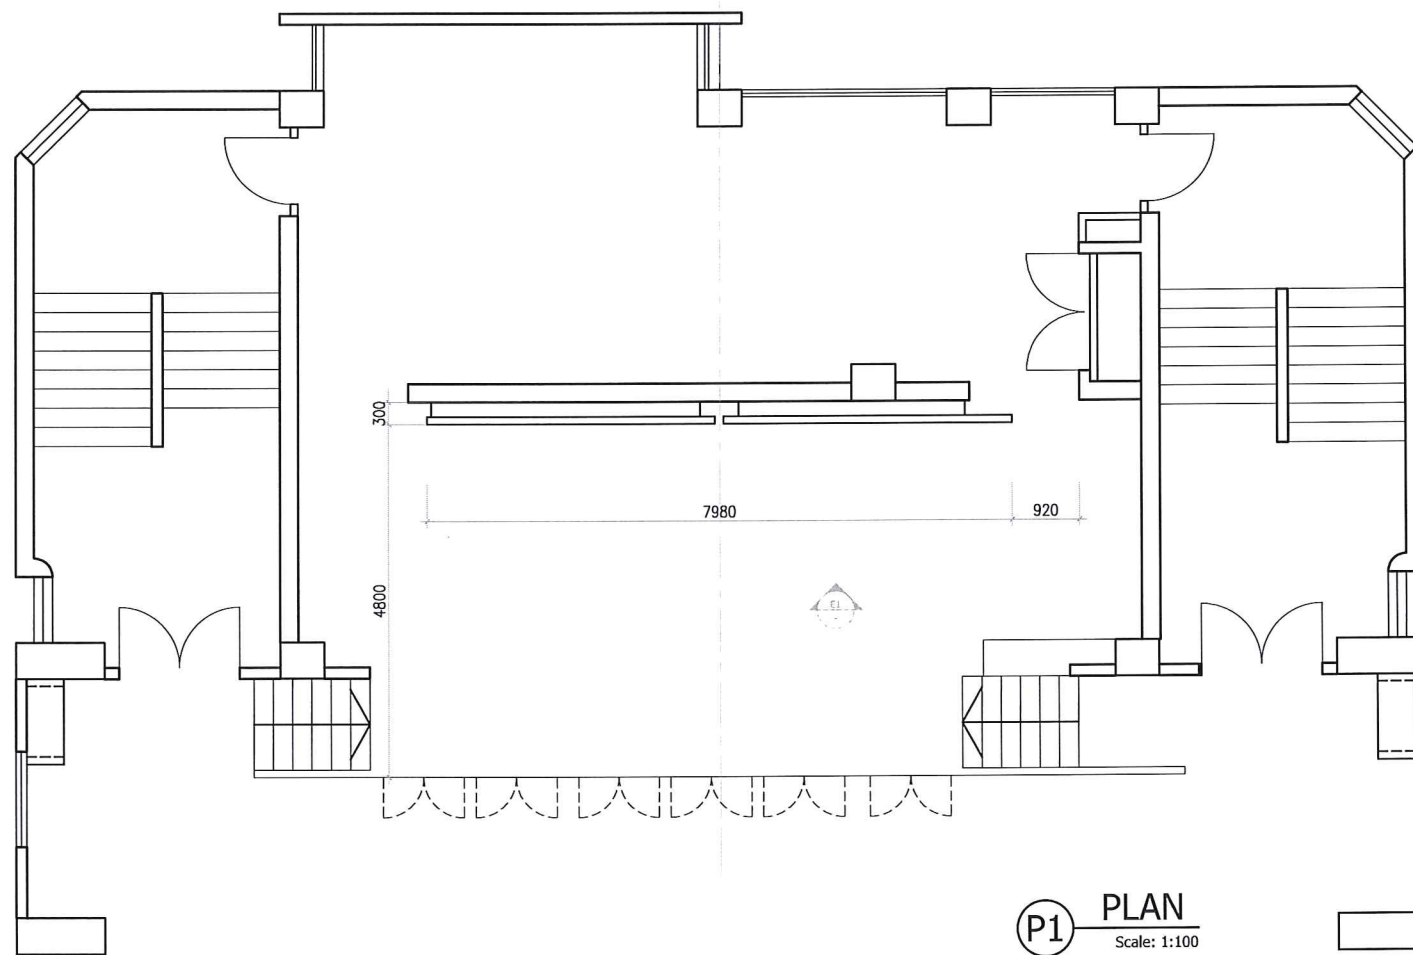

P1 PLAN
Scale: 1:100

1* DESIGN INTENTION ONLY AND THE CONTRACTOR IS REQUIRED TO COMPLETE THE DESIGN AND SUBMIT ALL ARCHITECTURAL AND REGISTERED STRUCTURAL ENGINEER'S DESIGN DRAWINGS, DESIGN DETAILS AND CALCULATION FOR CLIENT'S APPROVAL

NOTES:

BLOCK PLAN

REVISION

REV	DATE	REVISED BY:
FI	08-01-2014	

COLEM GROUP
Unit A-B, 8/F, Lucky Plaza,
315-321 Lockhart Road, Wan Chai, H.K.
Tel: 3188 1210
Fax: 3188 1945

GENERAL NOTES:
All measurement must be verified on site before construction. Contractors shall notify the designer of any discrepancy before starting work. Will not responsible for any errors should the contractor fail to observe this procedure. The contractor shall be responsible for any errors resultings from failure to do so.

PROJECT:
PROPOSED UPLIFTING WORKS FOR LOGOS ACADEMY, TSEUNG KWAN O, N. T.

DRAWING TITLE:
BACKDROP AT THE STAGE OF THE HALL AT THE SECOND CAMPUS

DRAWING NO: **A-02**

SCALE: 1:100 @ A3


DESIGNED BY: XYLEM LEUNG

DRAWN BY: SAM

CHECKED BY: XYLEM LEUNG


CONTENTS CONFIRMED & ACCEPTED BY:

DATE :
PROJECT NO: TKO-S-10

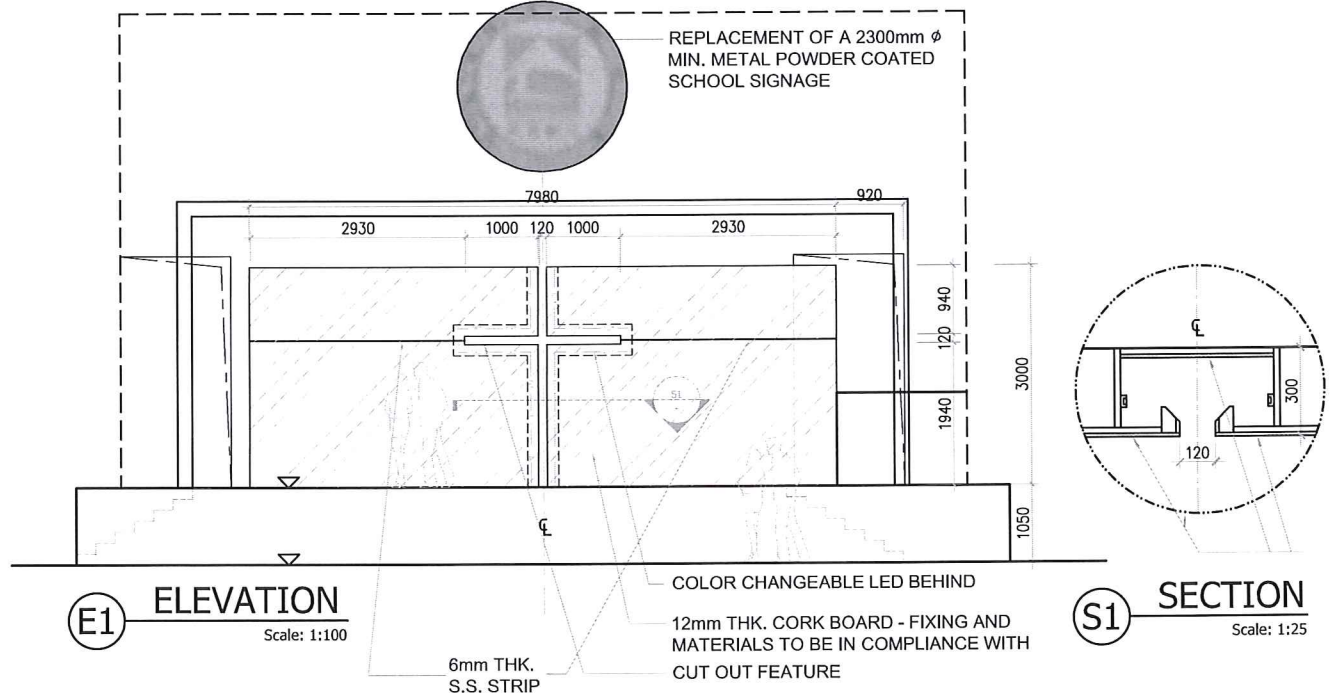


E1 ELEVATION
Scale: 1:100

S1 SECTION
Scale: 1:25

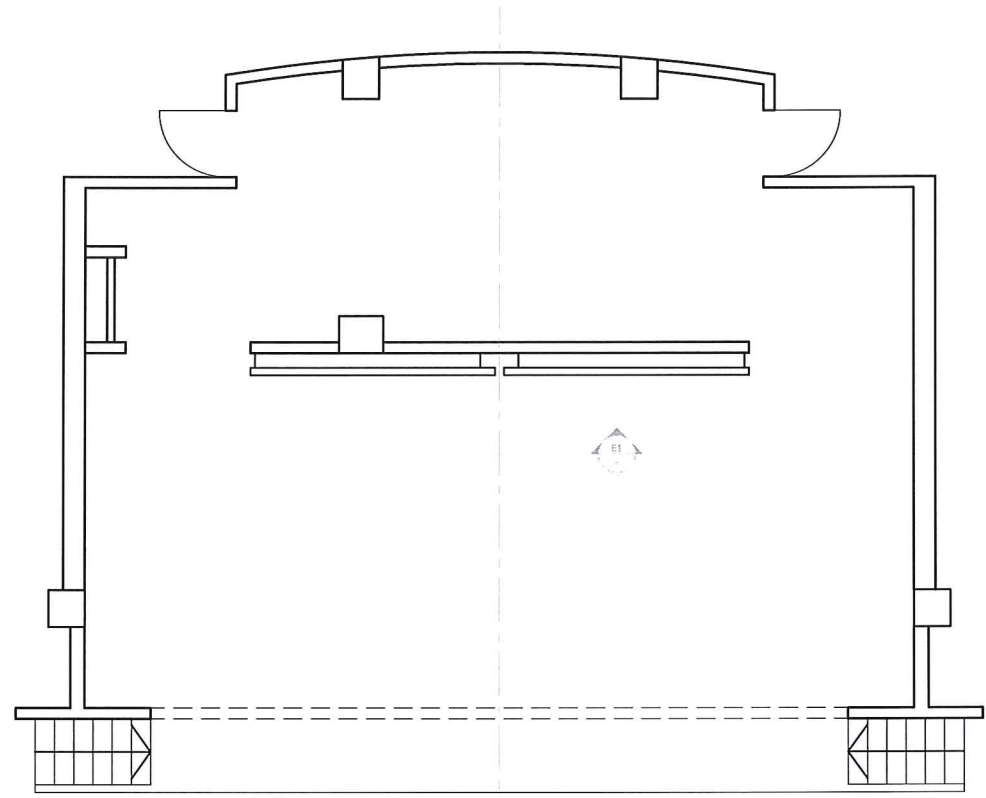


P1 PLAN
Scale: 1:100

1*DESIGN INTENTION ONLY AND THE CONTRACTOR IS REQUIRED TO COMPLETE THE DESIGN AND SUBMIT ALL ARCHITECTURAL AND REGISTERED STRUCTURAL ENGINEER'S DESIGN DRAWINGS. DESIGN DETAILS AND CALCULATION FOR CLIENT'S APPROVAL 2

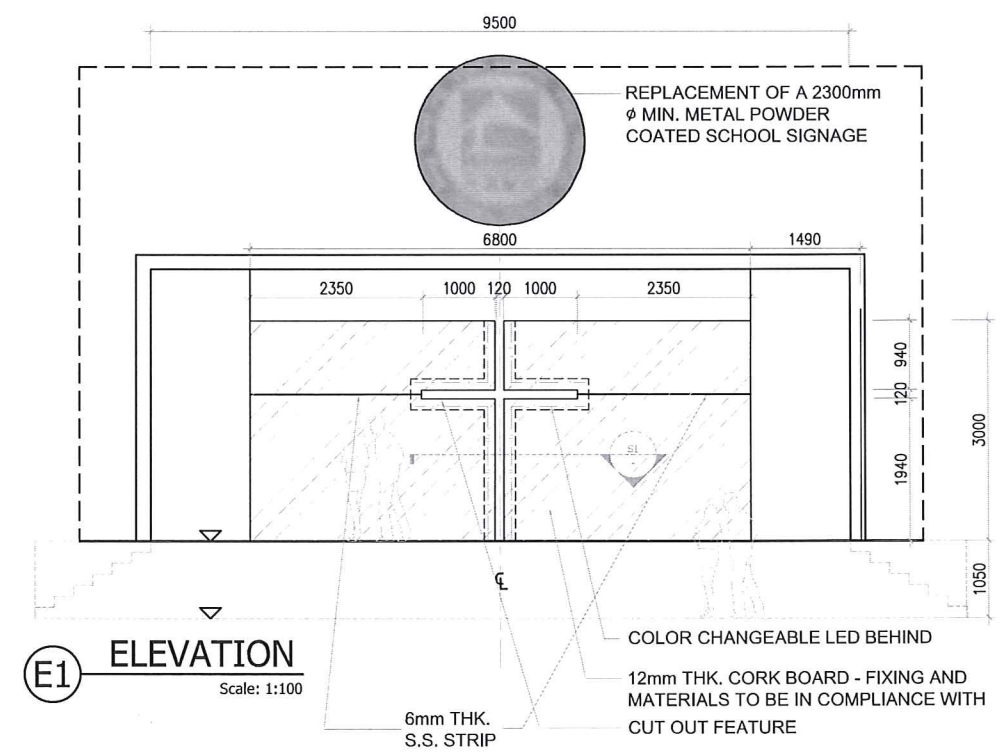

E1 ELEVATION
Scale: 1:100

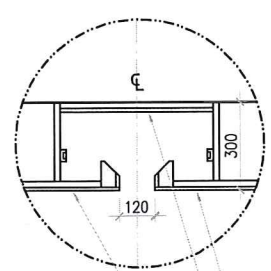

S1 SECTION
Scale: 1:25

NOTES:

REVISION		
REV	DATE	REVISED BY:
F1	08-01-2014	

COLEM GROUP
Unit A-B, 8/F, Lucky Plaza,
315-321 Lockhart Road, Wan Chai, H.K.
Tel: 3188 1210
Fax: 3188 1945

GENERAL NOTES:
All measurement must be verified on site before construction. Contractors shall notify the designer of any discrepancy before starting work. Will not responsible for any errors should the contractor fail to observe this procedure. The contractor shall be responsible for any errors resultings from failure to do so.

PROJECT:
PROPOSED UPLIFTING WORKS FOR LOGOS ACADEMY, TSEUNG KWAN O, N. T.

DRAWING TITLE:
BACKDROP AT THE STAGE OF THE HALL AT THE SECOND CAMPUS

DRAWING NO: A-03

SCALE: 1:100 @ A3

DESIGNED BY: XYLEM LEUNG


DRAWN BY: SAM

CHECKED BY: XYLEM LEUNG

CONTENTS CONFIRMED & ACCEPTED BY:

DATE :

PROJECT NO: TKO-S-10

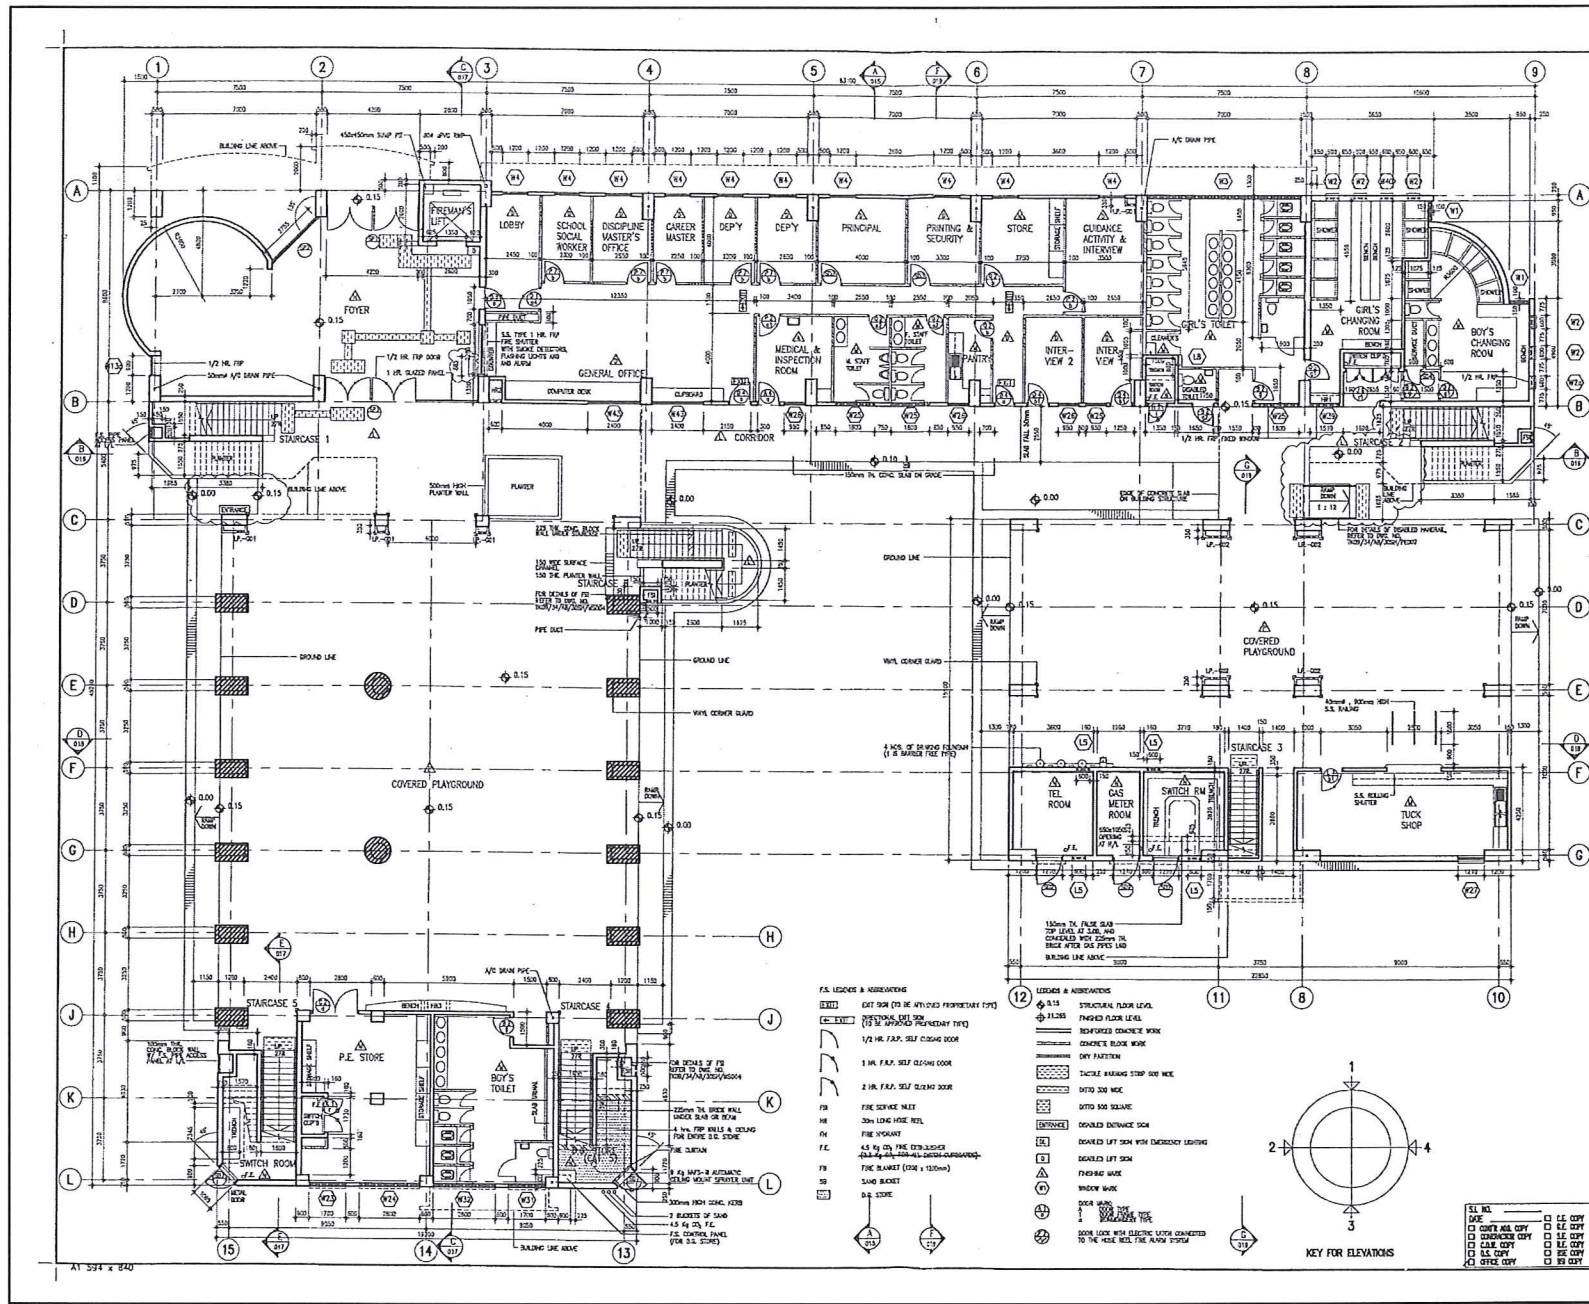

NOTES

1. LOCATION OF F.E. ACCESS TO BE REFERRED TO SITE LAYOUT PLAN OF RELEVANT PROJECT.
2. REVISIONS SHALL BE MADE BY DESIGNER APPROVED TO THE CLIENT, AND APPROVED BY THE ARCHITECT.
3. REVISIONS SHALL BE MADE BY DESIGNER APPROVED TO THE CLIENT, AND APPROVED BY THE ARCHITECT.
4. U.P. REVISIONS SHALL BE MADE BY DESIGNER APPROVED TO THE CLIENT, AND APPROVED BY THE ARCHITECT.

REVISIONS


NO.	DESCRIPTION AND DATE	INITIAL	DATE	NO.	DESCRIPTION AND DATE	INITIAL	DATE
1	REVISION ON FLOOR PLAN AT ALL STAIRS AND PLANTER ROOMS TO BE MADE TO THE DESIGNER APPROVED TO THE CLIENT, AND APPROVED BY THE ARCHITECT. <td></td> <td></td> <td>1</td> <td>REVISION ON FLOOR PLAN AT ALL STAIRS AND PLANTER ROOMS TO BE MADE TO THE DESIGNER APPROVED TO THE CLIENT, AND APPROVED BY THE ARCHITECT. <td></td> <td></td> </td>			1	REVISION ON FLOOR PLAN AT ALL STAIRS AND PLANTER ROOMS TO BE MADE TO THE DESIGNER APPROVED TO THE CLIENT, AND APPROVED BY THE ARCHITECT. <td></td> <td></td>		
2	REVISION ON FLOOR PLAN AT ALL STAIRS AND PLANTER ROOMS TO BE MADE TO THE DESIGNER APPROVED TO THE CLIENT, AND APPROVED BY THE ARCHITECT. <td></td> <td></td> <td>2</td> <td>REVISION ON FLOOR PLAN AT ALL STAIRS AND PLANTER ROOMS TO BE MADE TO THE DESIGNER APPROVED TO THE CLIENT, AND APPROVED BY THE ARCHITECT. <td></td> <td></td> </td>			2	REVISION ON FLOOR PLAN AT ALL STAIRS AND PLANTER ROOMS TO BE MADE TO THE DESIGNER APPROVED TO THE CLIENT, AND APPROVED BY THE ARCHITECT. <td></td> <td></td>		
3	REVISION ON FLOOR PLAN AT ALL STAIRS AND PLANTER ROOMS TO BE MADE TO THE DESIGNER APPROVED TO THE CLIENT, AND APPROVED BY THE ARCHITECT. <td></td> <td></td> <td>3</td> <td>REVISION ON FLOOR PLAN AT ALL STAIRS AND PLANTER ROOMS TO BE MADE TO THE DESIGNER APPROVED TO THE CLIENT, AND APPROVED BY THE ARCHITECT. <td></td> <td></td> </td>			3	REVISION ON FLOOR PLAN AT ALL STAIRS AND PLANTER ROOMS TO BE MADE TO THE DESIGNER APPROVED TO THE CLIENT, AND APPROVED BY THE ARCHITECT. <td></td> <td></td>		
4	REVISION ON FLOOR PLAN AT ALL STAIRS AND PLANTER ROOMS TO BE MADE TO THE DESIGNER APPROVED TO THE CLIENT, AND APPROVED BY THE ARCHITECT. <td></td> <td></td> <td>4</td> <td>REVISION ON FLOOR PLAN AT ALL STAIRS AND PLANTER ROOMS TO BE MADE TO THE DESIGNER APPROVED TO THE CLIENT, AND APPROVED BY THE ARCHITECT. <td></td> <td></td> </td>			4	REVISION ON FLOOR PLAN AT ALL STAIRS AND PLANTER ROOMS TO BE MADE TO THE DESIGNER APPROVED TO THE CLIENT, AND APPROVED BY THE ARCHITECT. <td></td> <td></td>		

LEGEND & ABBREVIATIONS

SYMBOL	DESCRIPTION
(Symbol)	EXIT DOOR (TO BE APPROVED PROGRESSIVELY)
(Symbol)	1/2 HR. F.A.P. SELF-CLOSING DOOR
(Symbol)	1 HR. F.A.P. SELF-CLOSING DOOR
(Symbol)	2 HR. F.A.P. SELF-CLOSING DOOR
(Symbol)	1 HR. F.A.P. SELF-CLOSING DOOR
(Symbol)	2 HR. F.A.P. SELF-CLOSING DOOR
LEGEND:

COLUMN TO BE FURRED WITH TILE FILLER

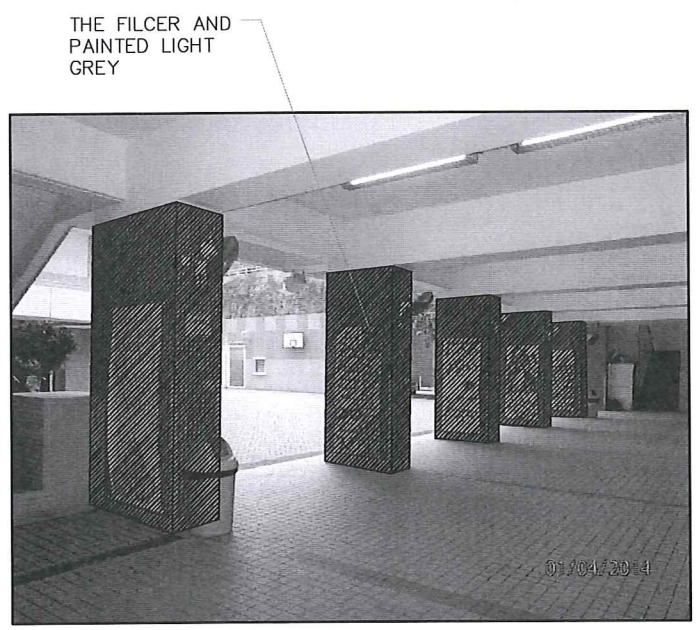

1* DESIGN INTENTION ONLY AND THE CONTRACTOR IS REQUIRED TO COMPLETE THE DESIGN AND SUBMIT ALL ARCHITECTURAL AND REGISTERED STRUCTURAL ENGINEER'S DESIGN DRAWINGS. DESIGN DETAILS AND CALCULATION FOR CLIENT'S APPROVAL

2* THE CONTRACTOR IS REQUIRED TO CARRY OUT ALL NECESSARY STATUTORY SUBMISSION AND SECURE UNTIL PROPER ACKNOWLEDGEMENT FROM CORRESPONDING DEPARTMENT, IF REQUIRED

NOTES:

REVISION

REV	DATE	REVISED BY:
F1	08-01-2014	

COLEM GROUP

Unit A-B, 8/F, Lucky Plaza,
315-321 Lockhart Road, Wan Chai, H. K.
Tel: 3188 1210
Fax: 3188 1945

GENERAL NOTES:

All measurement must be verified on site before construction. Contractors shall notify the designer of any discrepancy before starting work. Will not be responsible for any errors should the contractor fail to observe this procedure. The contractor shall be responsible for any errors resultings from failure to do so.

PROJECT:

PROPOSED UPLIFTING WORKS FOR LOGOS ACADEMY, TSEUNG KWAN O, N. T.

DRAWING TITLE:

COLUMNS AT COVER PLAYGROUND AT THE SECOND CAMPUS

DRAWING NO:

A-04

SCALE:

N. T. S.

DESIGNED BY:

XYLEM LEUNG

DRAWN BY:

MICHAEL

CHECKED BY:

XYLEM LEUNG

CONTENTS CONFIRMED & ACCEPTED BY:

DATE :

PROJECT NO:

TKO-S-10

